


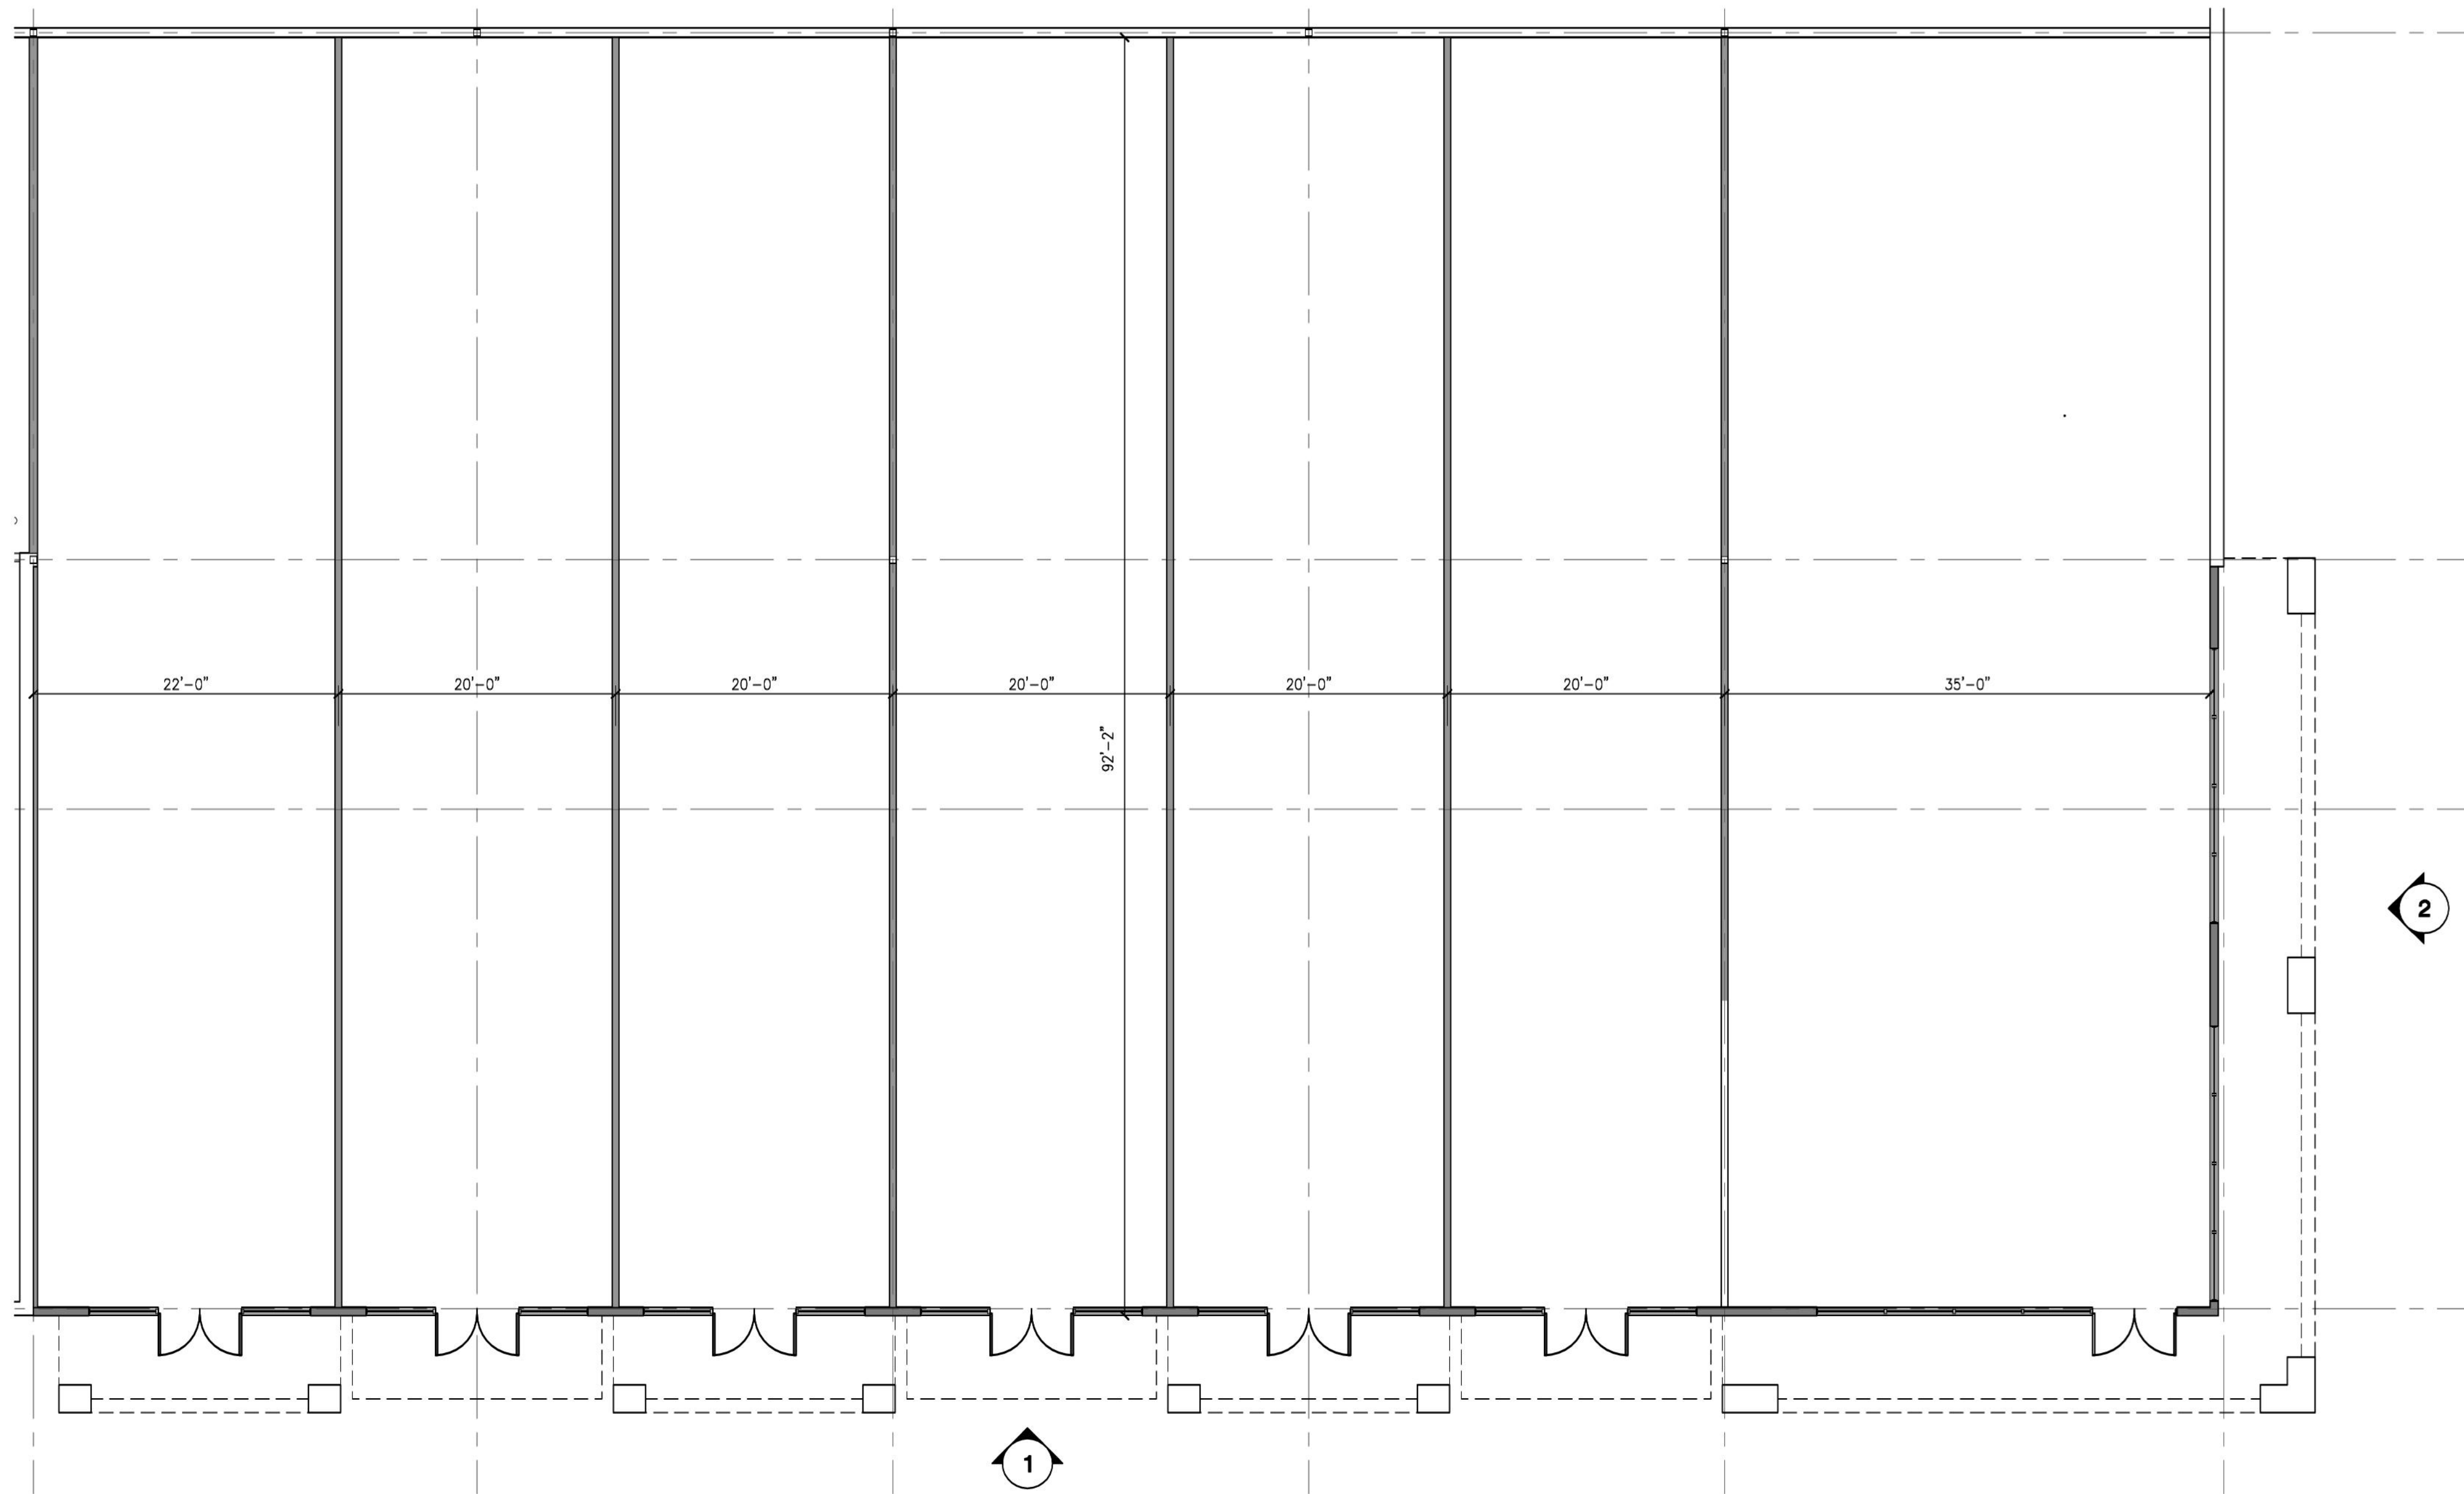

FLOOR PLAN

SCALE: 1/16" = 1'-0"



ELEVATION - 1

SCALE: 1/8" = 1'-0"



ELEVATION - 2

SCALE: 1/8" = 1'-0"